
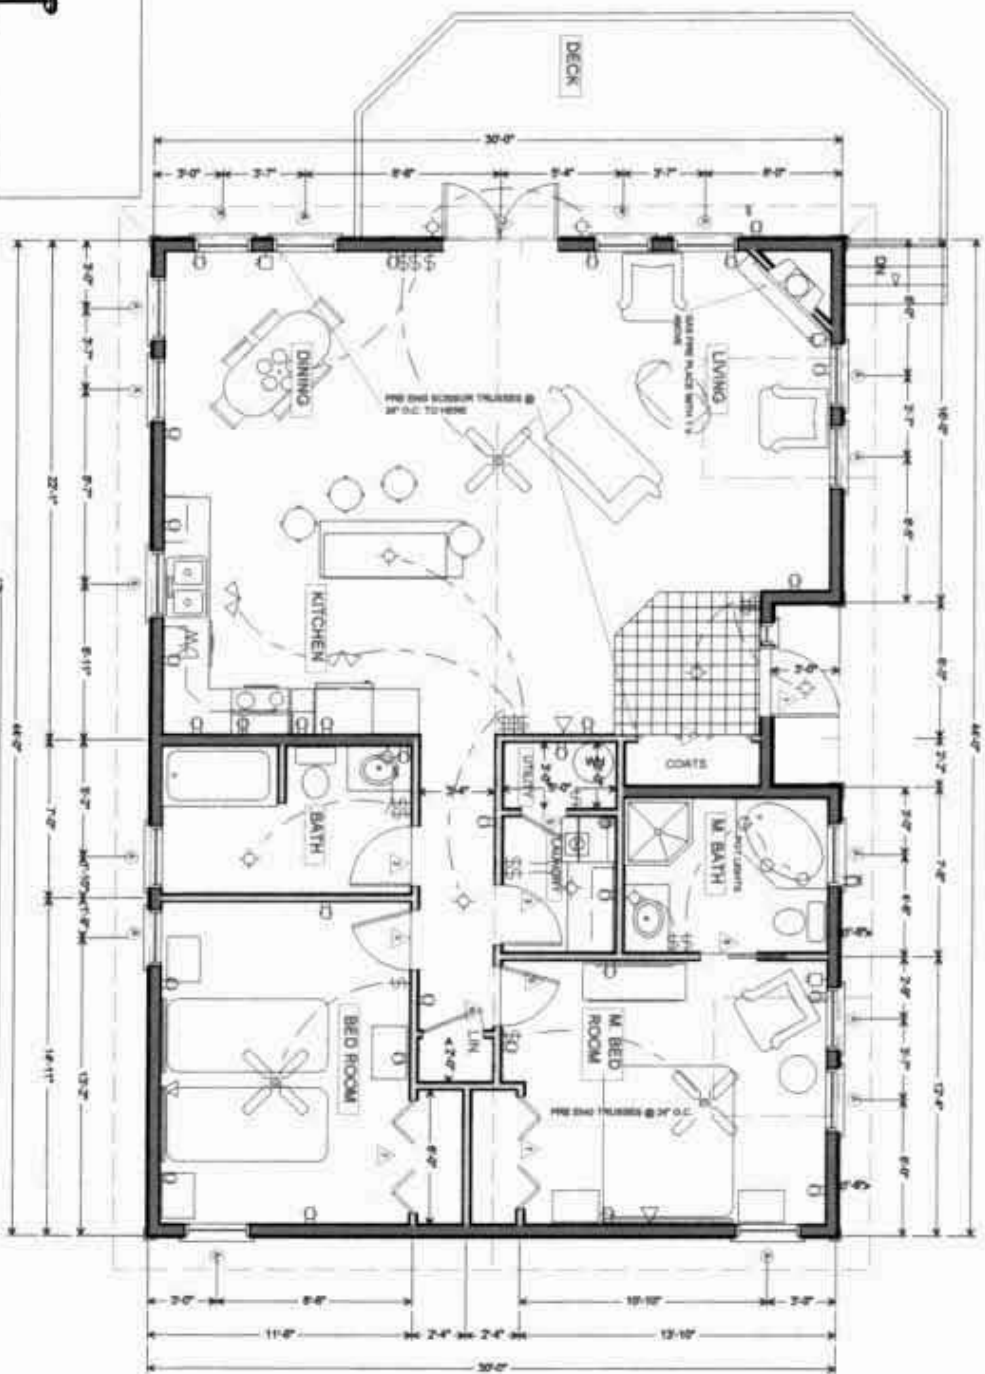
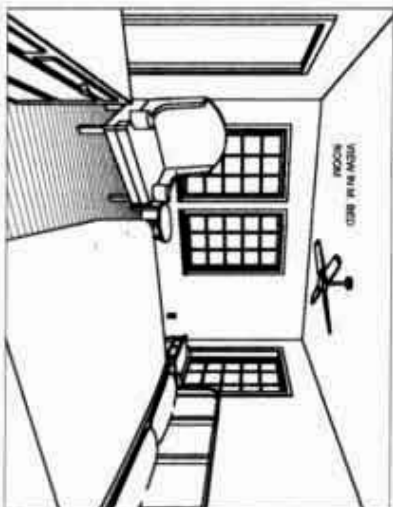


Schedule A front Entry.

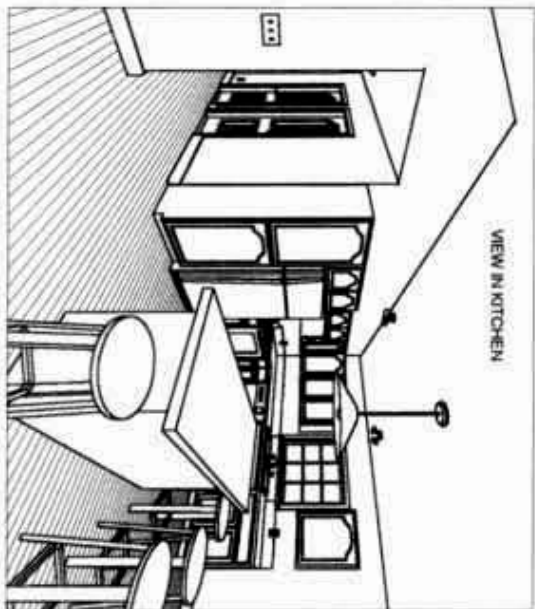

CONDO UNITS FOR INCOUSH BY THE SEA (AMCALAY RESORTS LTD.)		INDEX
MAIN FLOOR PLAN WITH ELECTRICAL		
PLAN NO.	REV.	
SCALE	DATE	DRAWN BY
1/8"=1'-0"	SEP. 88	DAVE REIDMAN

A. ALTERNATE DESIGN FOR CONDO UNITS